



Appendix 4: ARTIFICIAL SHELTER SYSTEMS IN REARING PONDS

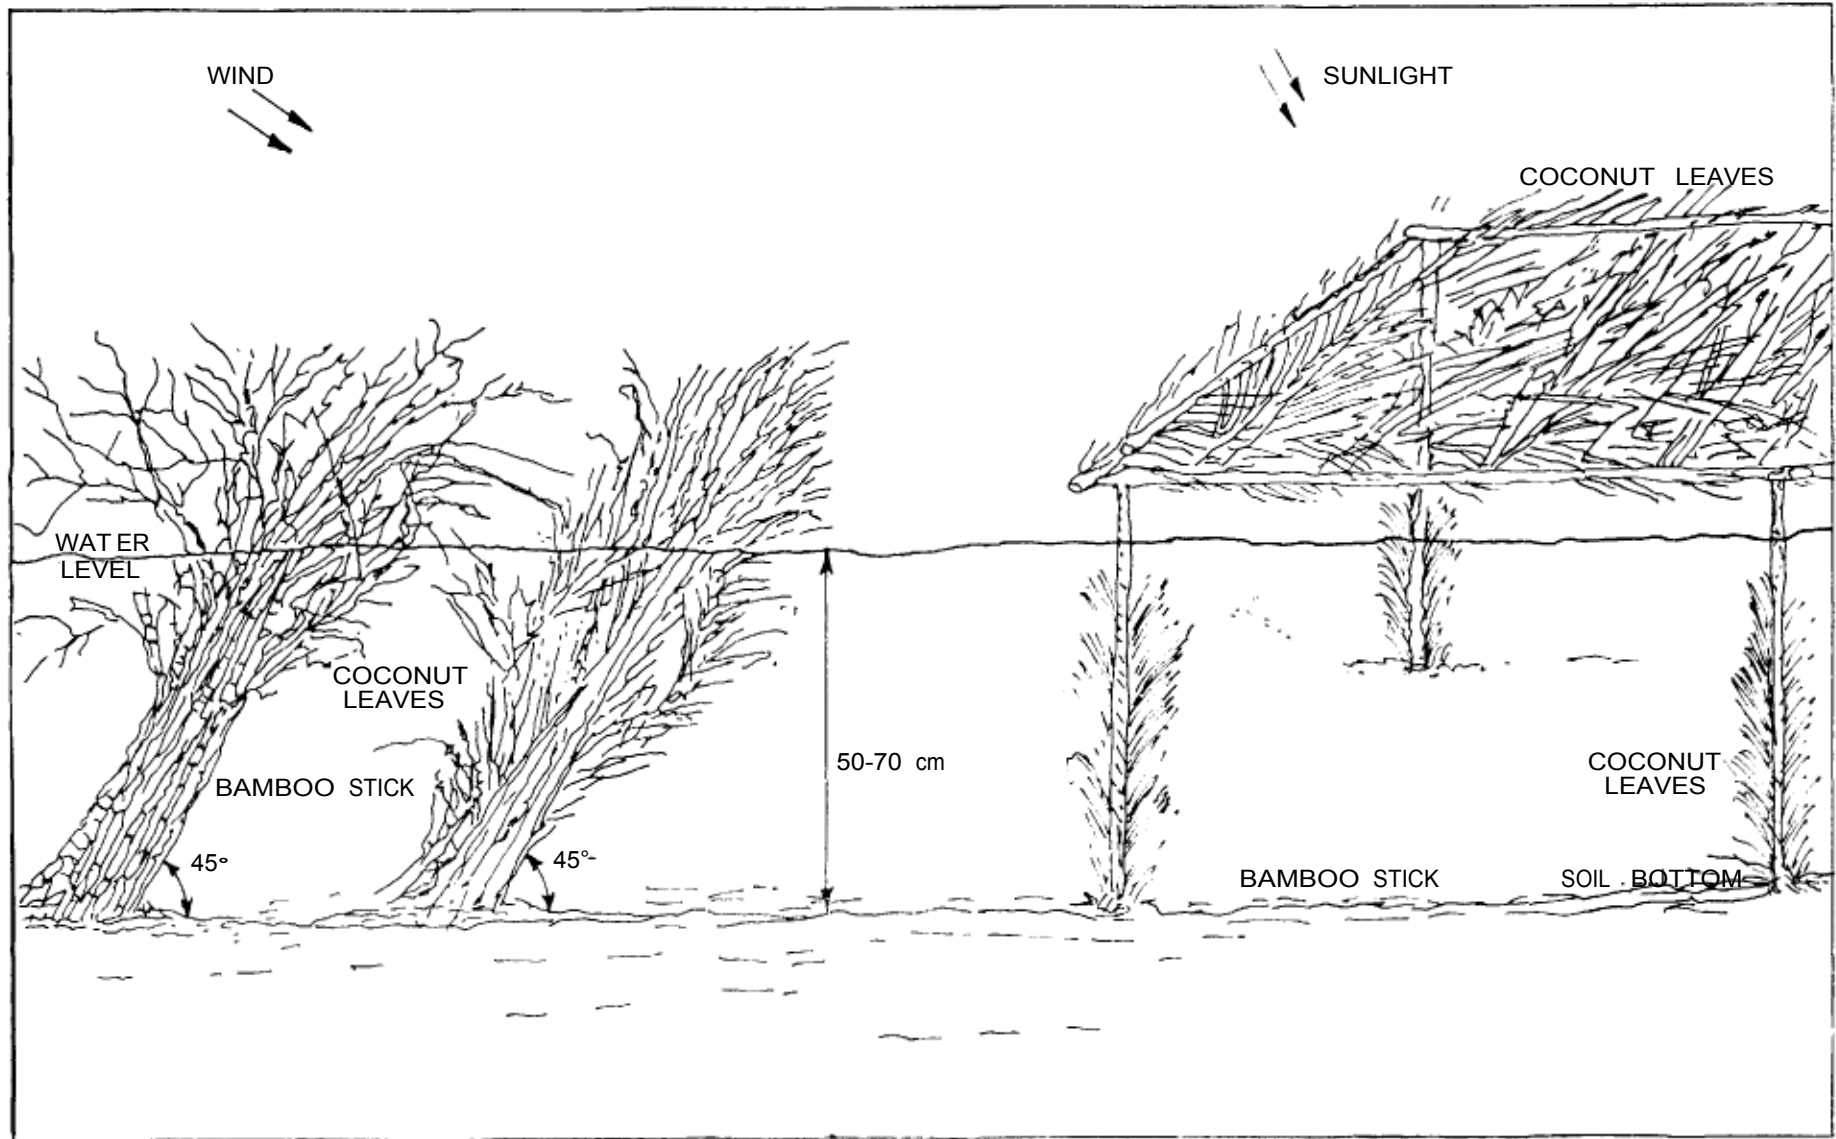

Appendix 5: SHELTERS IN NURSERY POND 3

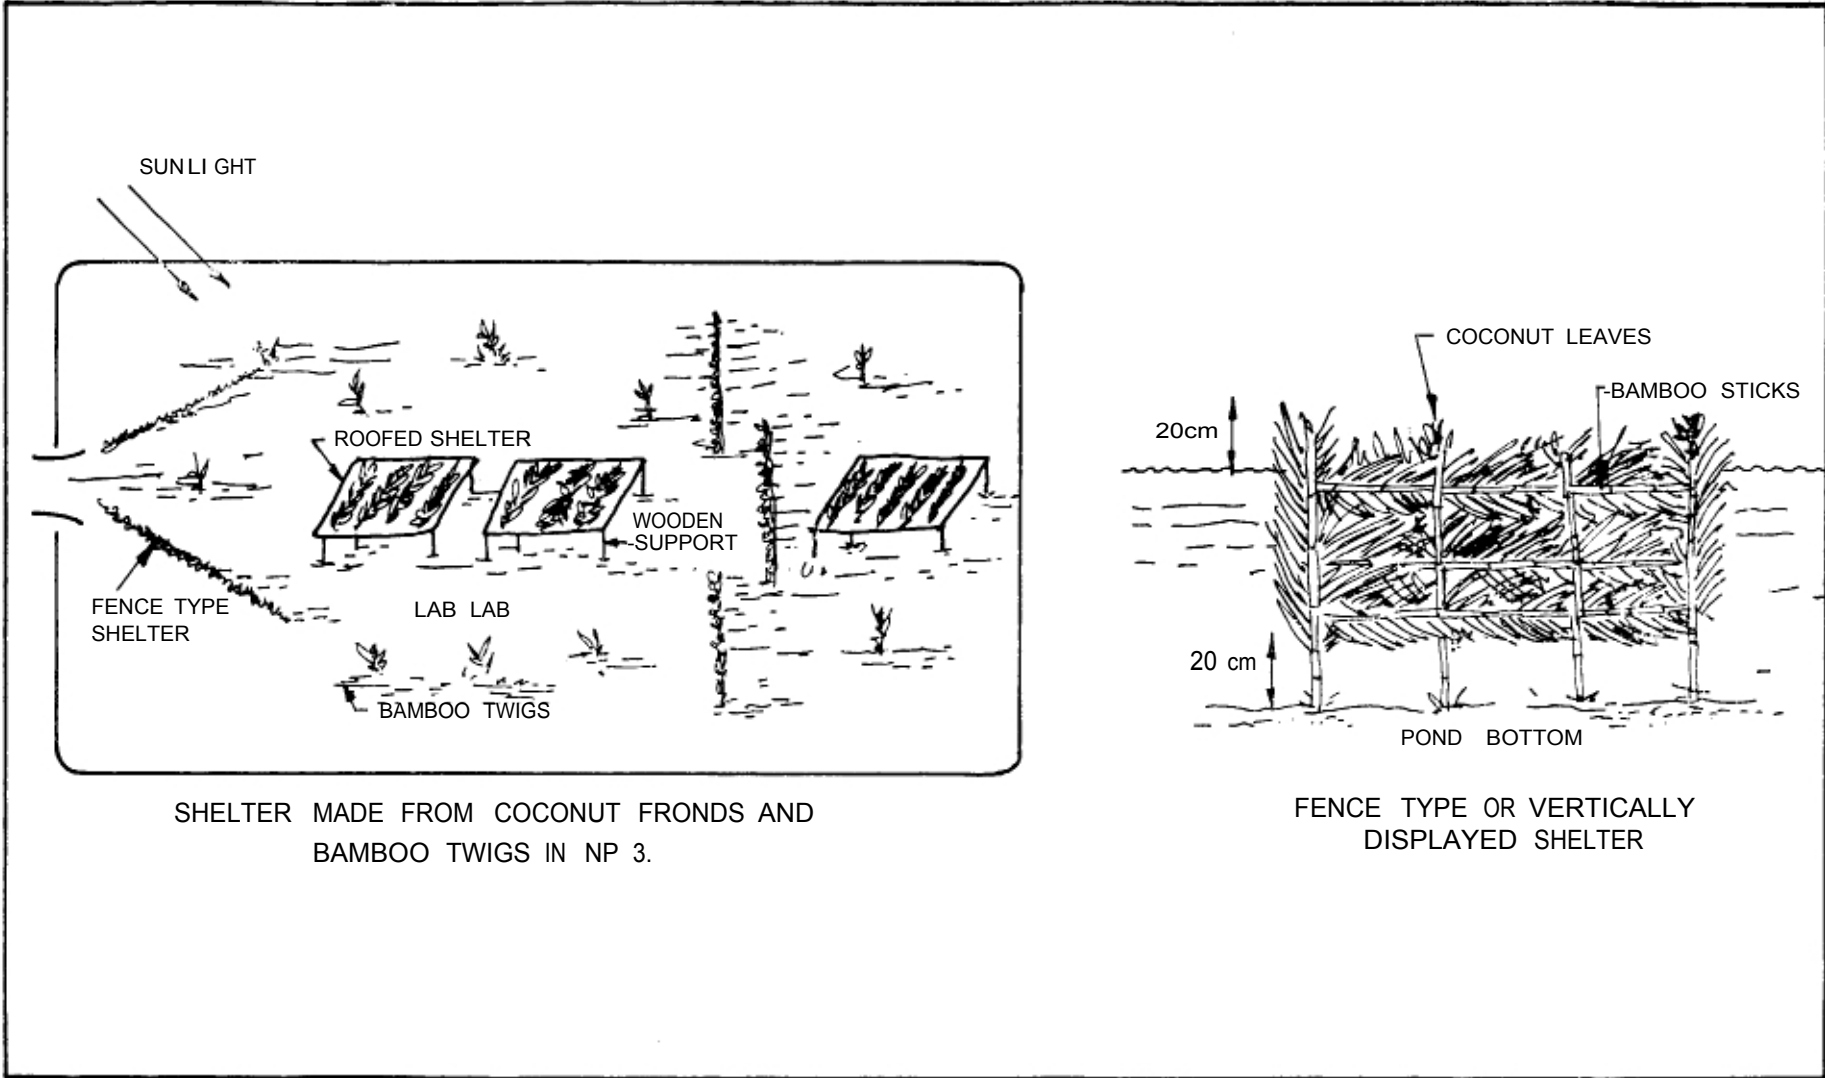

SHELTER MADE FROM COCONUT FRONDS AND BAMBOO TWIGS IN NP 3.

FENCE TYPE OR VERTICALLY DISPLAYED SHELTER

Appendix 6: FEEDING TRAY AND ITS POSITIONING IN POND

